



PLAN

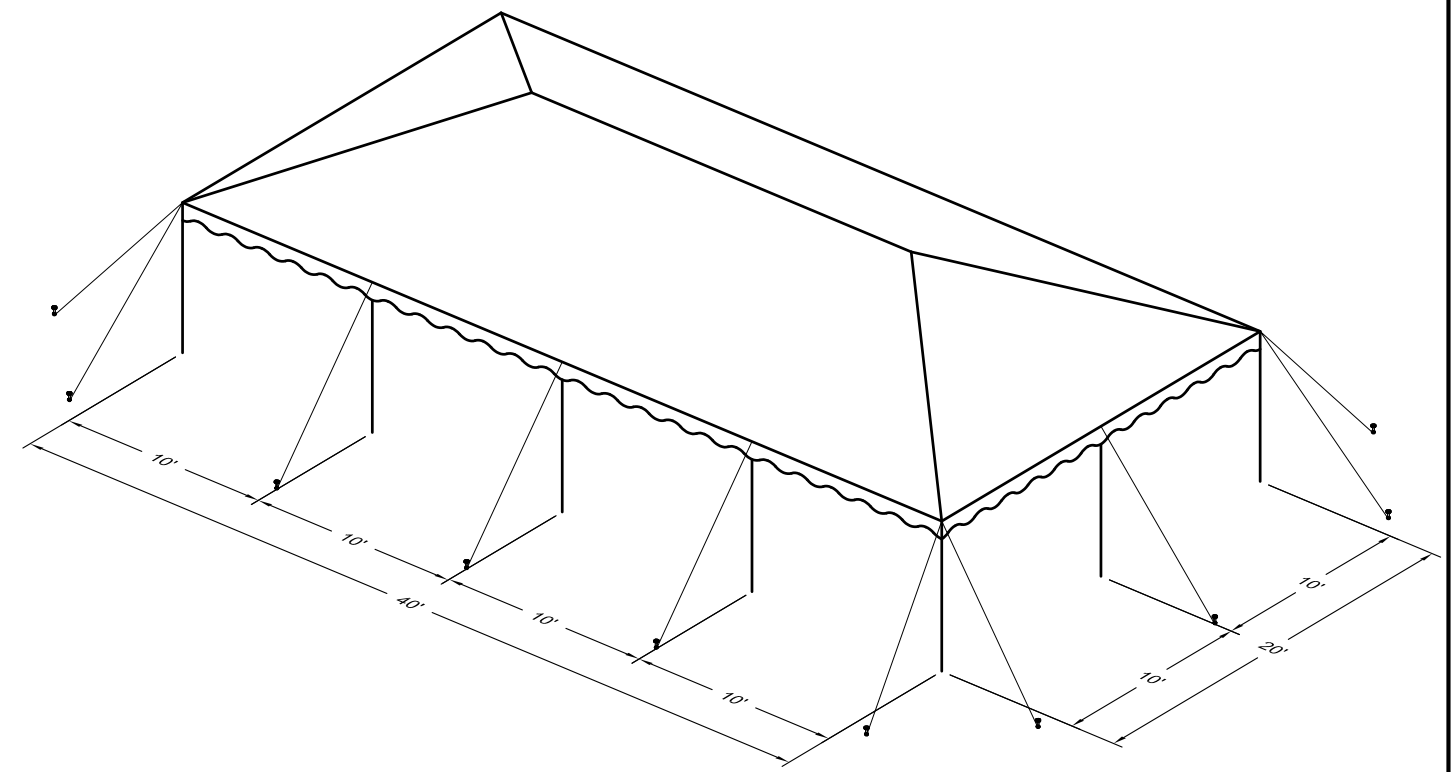

ISOMETRIC

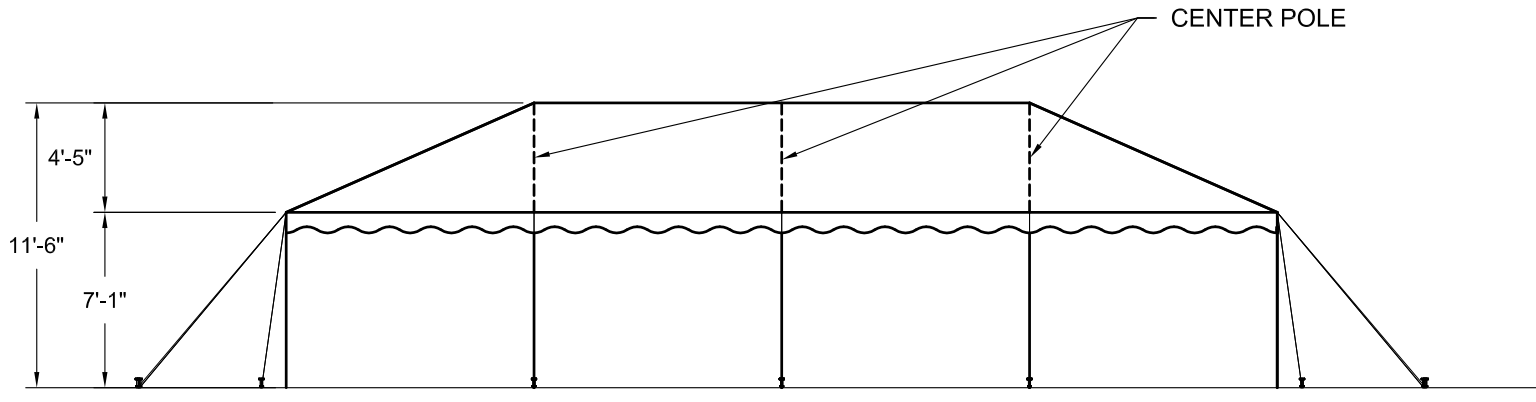

SIDE ELEVATION

REVISIONS		
EC/PR NO.	DATE	BY
1	05-11-11	DMK

<b>ANCHOR INDUSTRIES INC.</b>		
<b>BROCHURE DRAWING</b>		
<b>20' x 40' ALL PURPOSE CANOPY</b>		
DRAWN BY: DMK	CHECKED BY:	DRAWING NO.
APPROVED BY:	EC/PR NO.	DATE: 01-30-09
		<b>09-130-4</b>