



PLAN

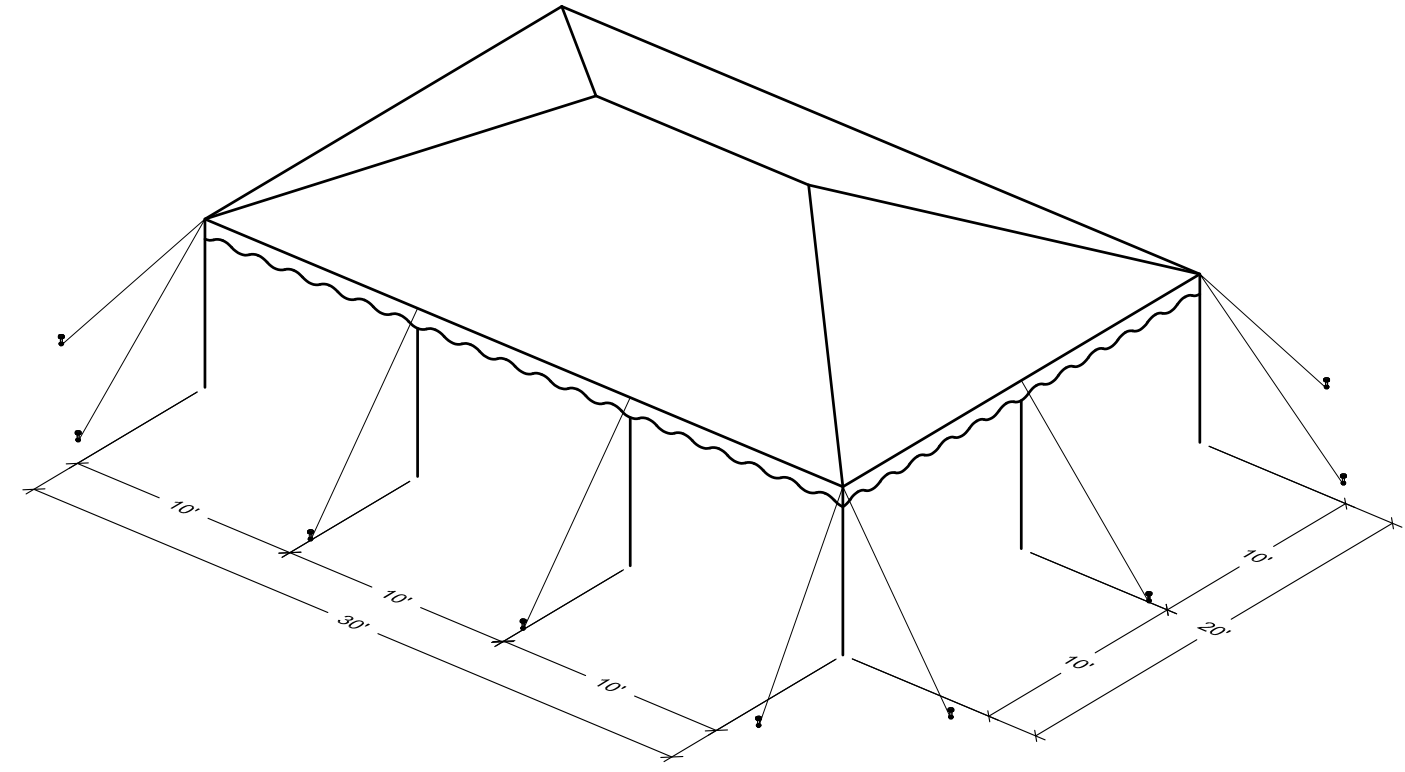

ISOMETRIC

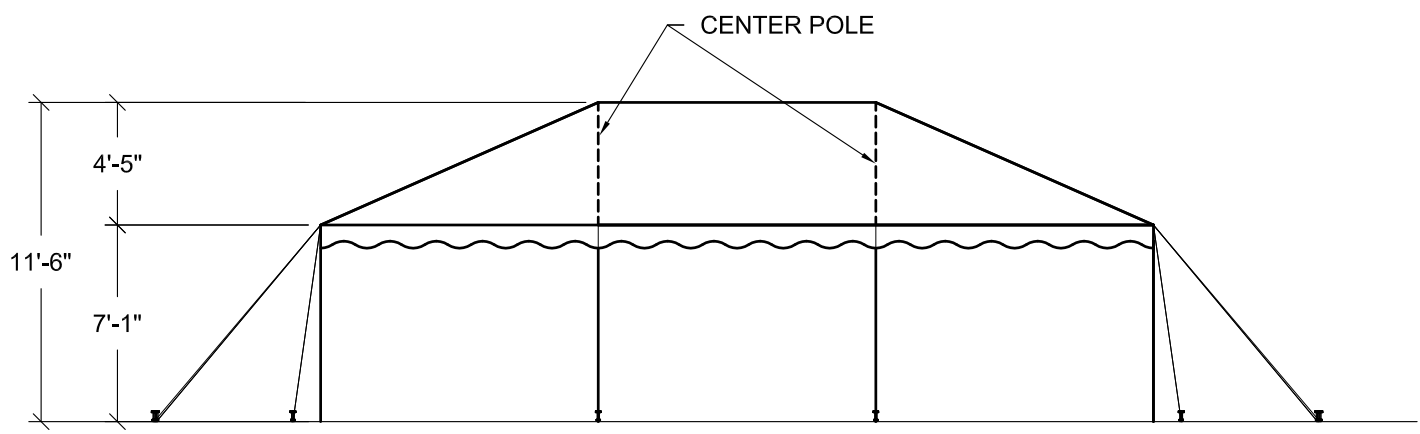

SIDE ELEVATION

REVISIONS		
EC/PR NO.	DATE	BY
1	5-11-11	DMK

ANCHOR INDUSTRIES INC.		
BROCHURE DRAWING 20' x 30' ALL PURPOSE CANOPY		
DRAWN BY: DMK	CHECKED BY:	DRAWING NO.
APPROVED BY:	EC/PR NO.	DATE: 01-30-09
		09-130-3